




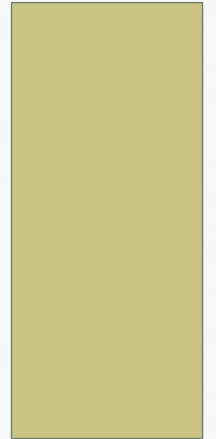


# SKOENMAKERS RIVER

RIVER REHAB TECHNICAL DRAWINGS



# TYPICAL EROSION CONTROL WEIR

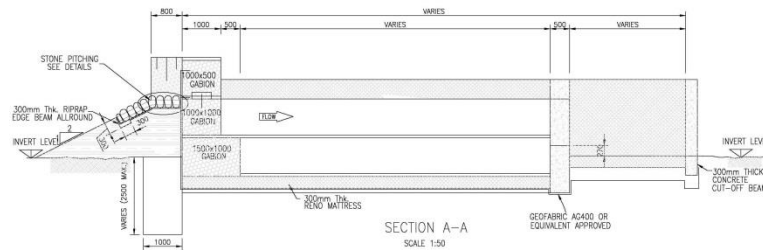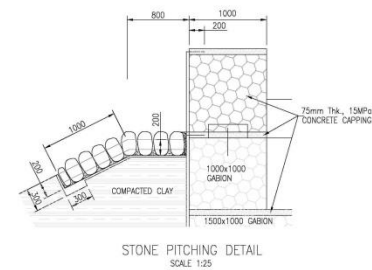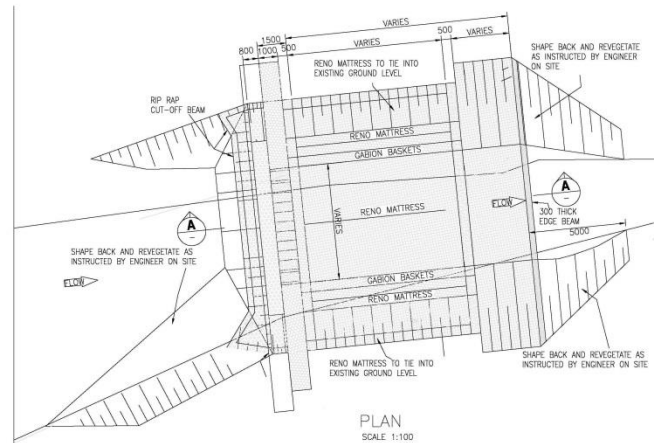

## DO NOT SCALE

| REV | DR  | CH  | DATE       | REVISIONS              | REFERENCE DRAWINGS | NOTES |
|-----|-----|-----|------------|------------------------|--------------------|-------|
| A   | NEL | BRU | 2014/03/16 | ISSUED FOR INFORMATION | 48866-102          |       |
|     |     |     |            |                        |                    |       |
|     |     |     |            |                        |                    |       |
|  |
|--|
| Datum:<br>Projection:<br>Central Meridian / Zone:<br>Copyright:<br>All drawings and/or copyright material herein<br>remain the property of SRK Consulting (Pty) Ltd.<br>No part of this drawing may be reproduced or<br>transmitted in any form or by any means electronic<br>or mechanical, including photocopying, recording<br>or by any information storage and retrieval system<br>without prior written permission from SRK Consulting<br>(Pty) Ltd. |
|--|

**srk consulting**

Suite 417  
 10th Floor  
 200 The Promenade  
 2001 Pretoria

PO Box 30080  
 Midrand  
 2010 South Africa



e: info@srkconsulting.co.za  
 www.srk.co.za

Tel: +27 (0) 11 381 8821  
 Fax: +27 (0) 11 381 8822

|   |  |                    |  |
|---|--|--------------------|--|
| TITLE<br>SKOENMAKERS RIVER<br>REHABILITATION PLAN<br>TYPICAL ENERGY DISSIPATION WEIR<br>--- |  | DATE<br>2014/03/16 |  |
|   |  | DRAWN<br>NEL       |  |
| CLIENT<br>BVI CONSULTING  |  | SCALE<br>1:1       |  |
|   |  | 4727483605000501A  |  |



# TYPICAL RIVER BANK STABILISATION

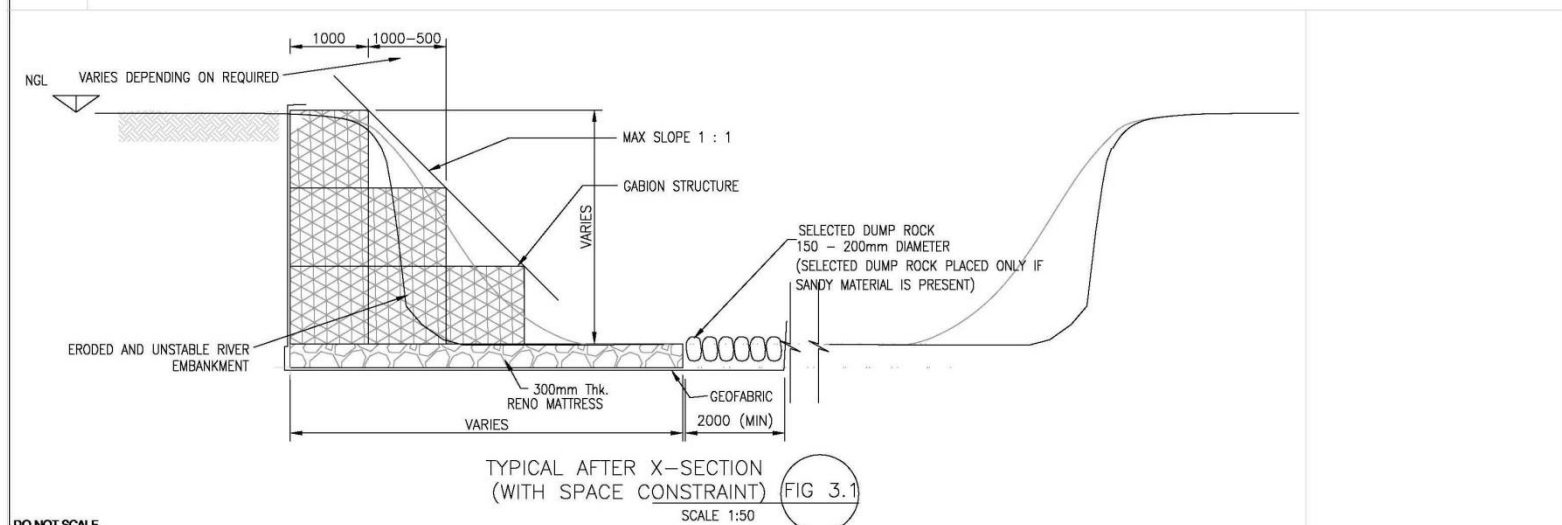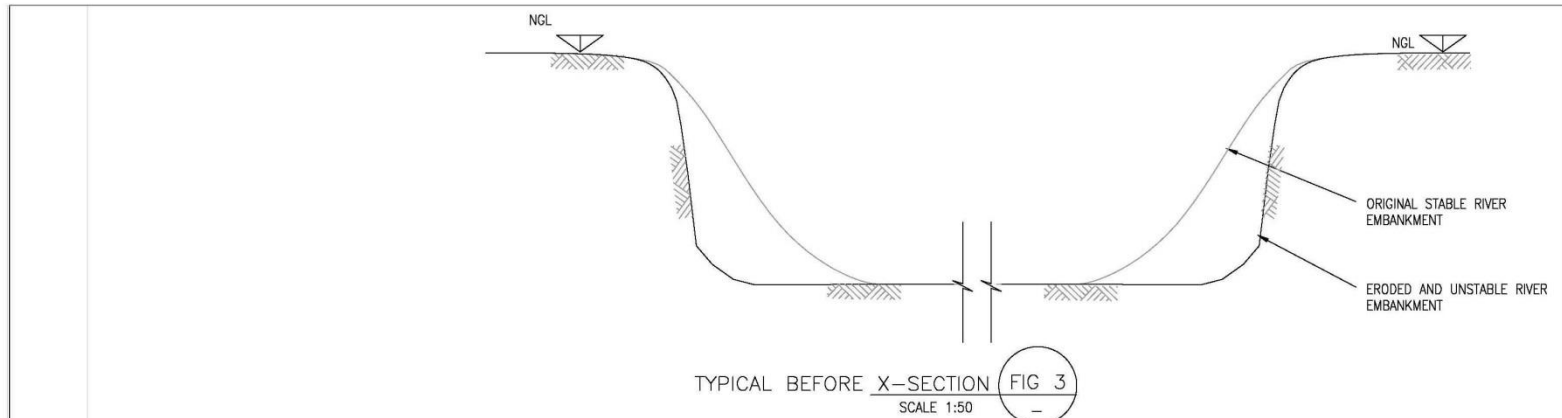

DO NOT SCALE

| REV | DR | CH | DATE | REVISIONS | REFERENCE DRAWINGS | NOTES |
|-----|----|----|------|-----------|--------------------|-------|
|     |    |    |      |           |                    |       |
|     |    |    |      |           |                    |       |
Drawn: ...  
Proposed: ...  
Central Meridian / Zone: ...  
Copyright: ...  
All rights reserved. No part of this publication may be reproduced, stored in a retrieval system, or transmitted, in any form or by any means, electronic, mechanical, photocopying, recording, or by any information storage and retrieval system, without prior written permission from the publisher.


**srk consulting**  
Suite 17  
Vine Valley  
200 The Mile, Lynwood  
6170, Perth  
P.O. Box 3000  
Minto, NSW  
2125, South Africa  
www.srk.co.za  
Tel: +27 (0) 12 881 9801  
Fax: +27 (0) 12 881 9802

| TITLE  |  | DATE               |         | CHECKED    |
|--|--|--------------------|---------|------------|
| SKOENMAKERS RIVER<br>REHABILITATION PLAN<br>TYPICAL RIVER BANK STABILISATION<br>(SPACE CONSTRAINT) |  | DESIGNED           | BY: MJL | 2014-03-18 |
| CLIENT   |  | DRAWN              | BY: MJL | 2014-03-18 |
| BVI Consulting   |  | A3                 | SCALE:  | 1:50       |
| PROJECT NO.  |  | 47274836050100201A | REV     | 01         |





# TYPICAL ANIMAL ACCESS POINT

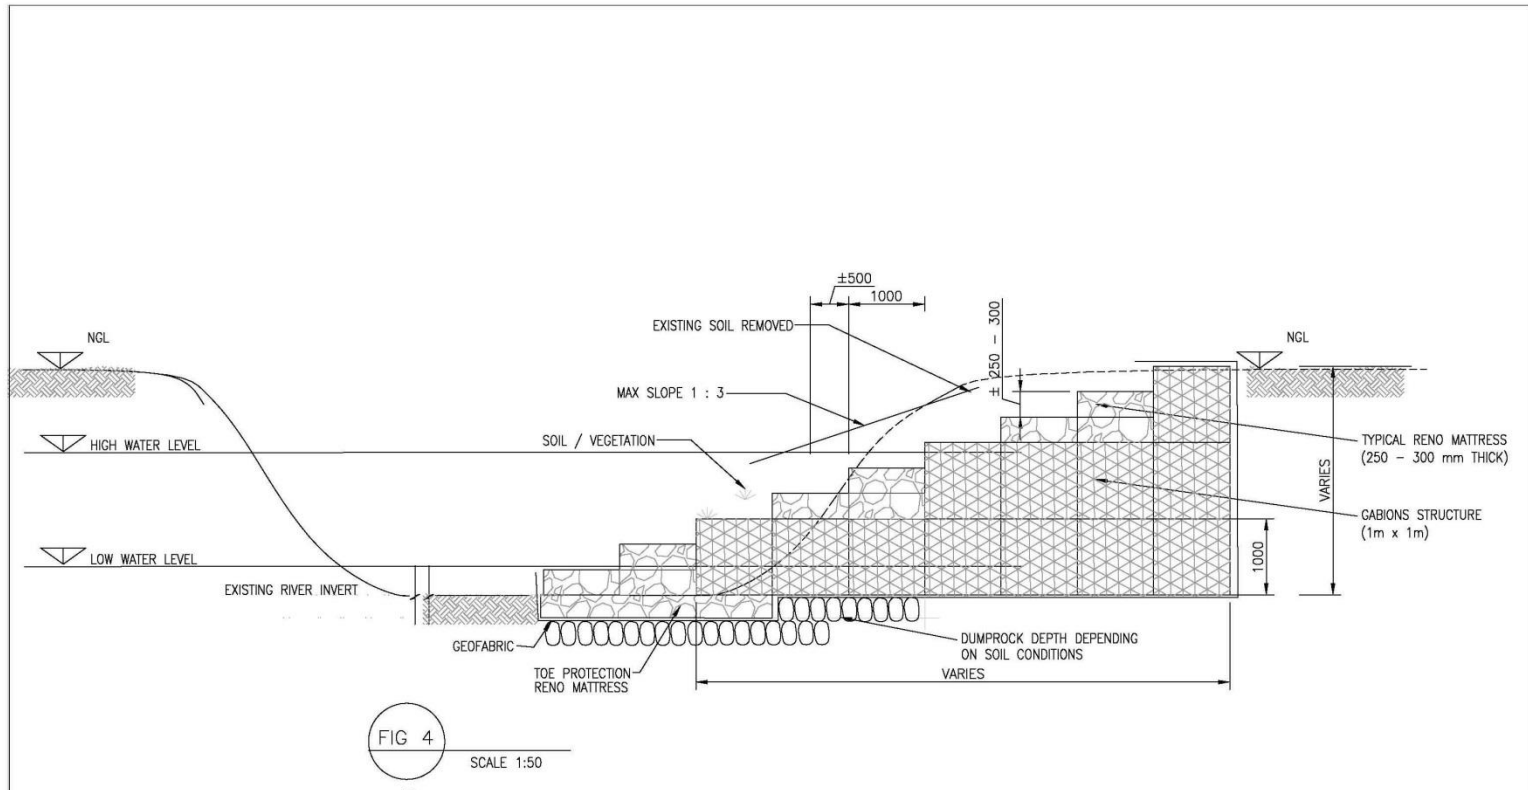

## DO NOT SCALE

| REV | CH | DATE | REVISIONS | REFERENCE DRAWINGS | NOTES |
|-----|----|------|-----------|--------------------|-------|
| 1   |    |      |           |                    |       |
| 2   |    |      |           |                    |       |
| 3   |    |      |           |                    |       |
| 4   |    |      |           |                    |       |
| 5   |    |      |           |                    |       |
| 6   |    |      |           |                    |       |
| 7   |    |      |           |                    |       |
| 8   |    |      |           |                    |       |
| 9   |    |      |           |                    |       |
| 10  |    |      |           |                    |       |

| DATE | BY | CHECKED |
|------|----|---------|
|      |    |         |
|      |    |         |
| DATE | BY | CHECKED |
|------|----|---------|
|      |    |         |
|      |    |         |
|   |  |
|---|--|
| <b>srk consulting</b><br>Suite 12<br>1st Floor, 2nd Floor<br>100 The Arcade, Grahamstown<br>6061, South Africa<br>Tel: +27 (0) 33 330 0000<br>Fax: +27 (0) 33 330 0001<br>Email: info@srkconsulting.co.za<br>Website: www.srk.co.za | <b>CESA</b><br>Consulting Engineering South Africa<br>100 The Arcade, Grahamstown<br>6061, South Africa<br>Tel: +27 (0) 33 330 0000<br>Fax: +27 (0) 33 330 0001<br>Email: info@cesa.co.za<br>Website: www.cesa.co.za |
|---|--|

| TITLE   | CLIENT         | DATE       | CHECKED |
|---|----------------|------------|---------|
| SKOENMAKERS RIVER<br>REHABILITATION PLAN<br>TYPICAL RIVER BANK STABILISATION<br>(NO SPACE CONSTRAINT) | BVI Consulting | 2014 03 10 |         |
|   |                | 2014 03 10 |         |
|   |                | 2014 03 10 |         |
| PROJECT NO. | REV. | DATE     | BY | CHECKED |
|-------------|------|----------|----|---------|
| 4727483605  | 0004 | 01/11/14 |    |         |